



DIST	COUNTY	ROUTE	KILOMETER POST TOTAL PROJECT	SHEET No	TOTAL SHEETS
04	SF	80	13.2/13.9	122R1	1204

Jens Erlingsson

12/19/02

REGISTERED ELECTRICAL ENGINEER DATE

12-6-04

PLANS APPROVAL DATE

PB POWER, Inc.

A Parsons Brinckerhoff Company

303 Second St., Suite 700N

San Francisco, CA 94107-1317

The State of California or its officers or agents shall not be responsible for the accuracy or completeness of electronic copies of this plan sheet.


Caltrans now has a web site! To get to the web site, go to <http://www.dot.ca.gov>

- SHEET NOTES:
- 1

Roadway Barrier Receptacle, see Detail 1, sheet E-68.
- 2

Light pole, luminaires and lowering device are state furnished and installed by contractor.

- NOTES:
1. References:
 - For typical details and locations of conduit connections to light poles, barrier outlet boxes, call boxes, overhead sign lighting, CCTV and MVDS, see sheets E-66, E-67 and E-68.
 - TOS equipment is shown for conduit routing only. For typical details of TOS controller and devices, see sheets E-344 through E-357.
 - For types of pullboxes, splice boxes and enclosures, see sheet E-83.
 - For circuit and conduit/cable tray schedules, see sheets starting at E-401.
2. For roadway level lighting pole schedules, see sheet E-82.

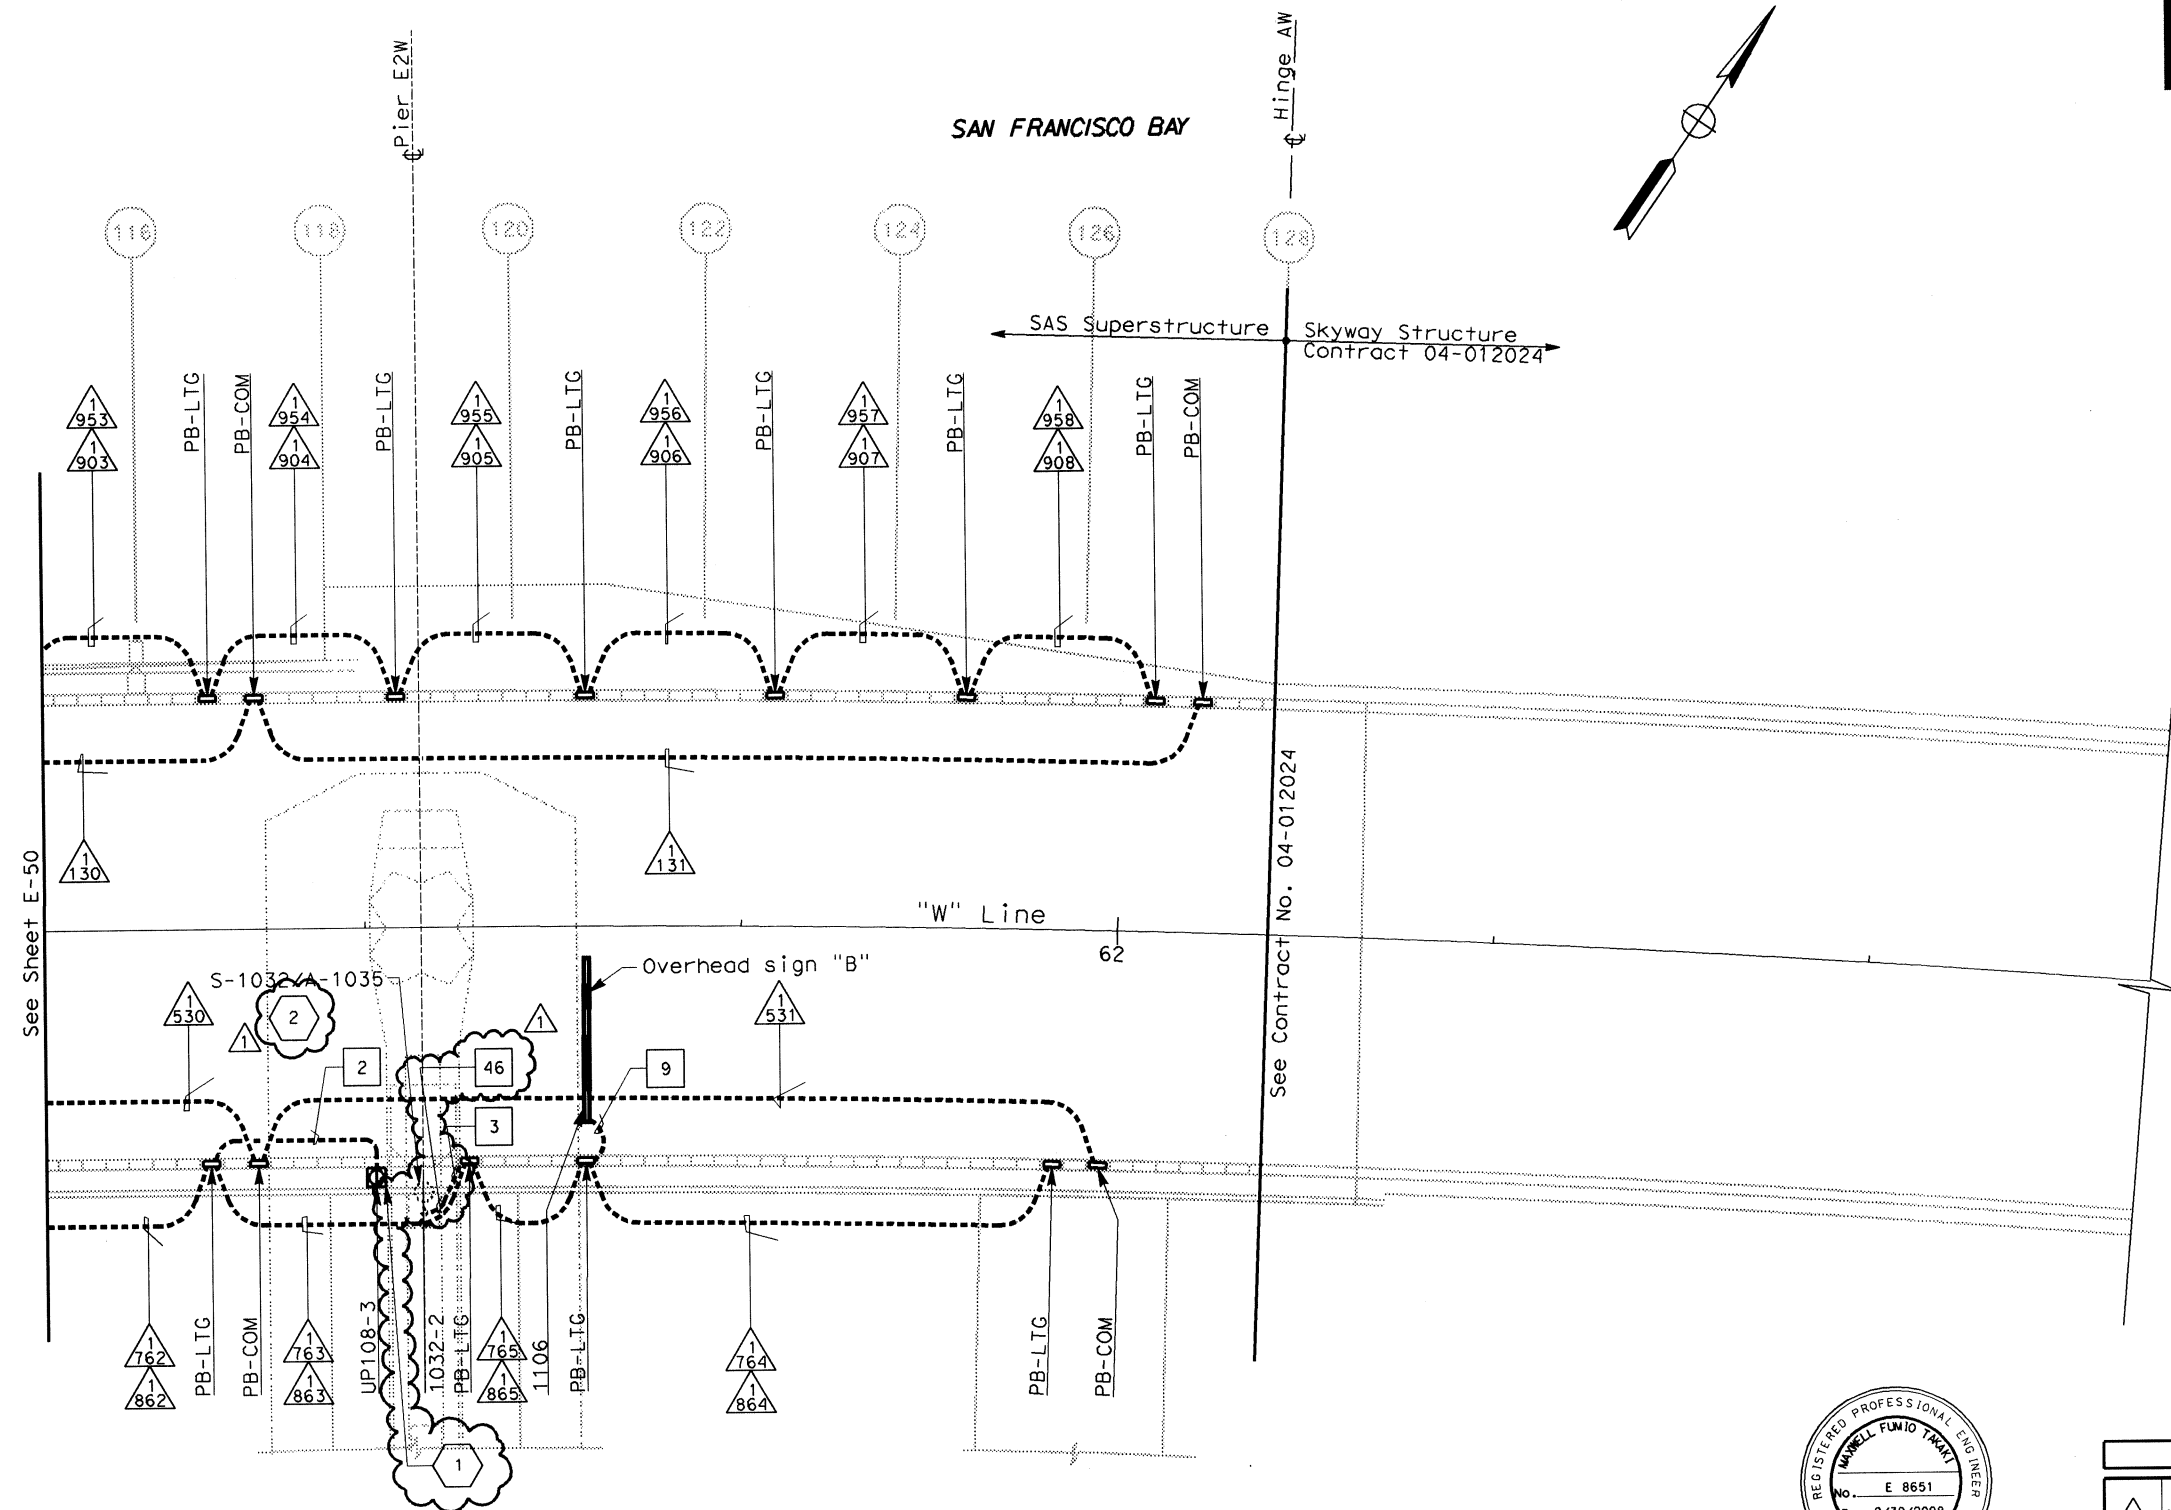

CONDUIT PLAN

REGISTERED PROFESSIONAL ENGINEER

MARKELL FUNIO TAYLOR

No. E 8651

Exp. 9/30/2008

ELECTRICAL

STATE OF CALIFORNIA

FOR REVISION ONLY

REQUEST FOR INFORMATION NOT ADDRESSED IN THIS CCO REMAIN IN FORCE				
1	02/19/08	ELECTRICAL MODIFICATIONS	MP	RR
MARK	DATE	DESCRIPTIONS	BY	CH'D CCO#
REVISIONS				

CONTRACT CHANGE ORDER NO. _____
SHEET _____ OF _____

SAS SUPERSTRUCTURE ROADWAY WESTBOUND

LIGHTING AND ELECTRICAL SYSTEMS

SCALE 1:200

THIS PLAN IS ACCURATE FOR ELECTRICAL WORK ONLY.